

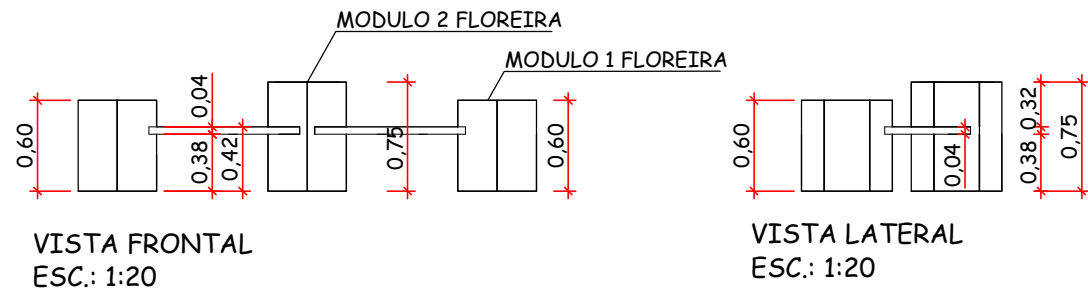
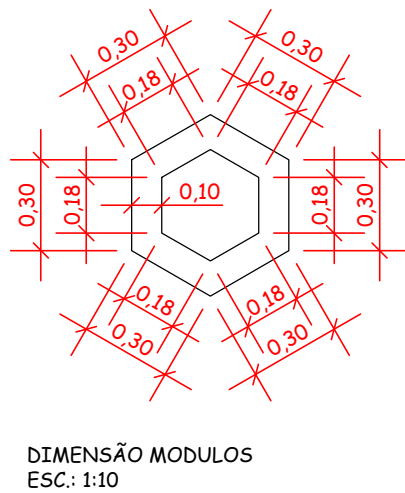
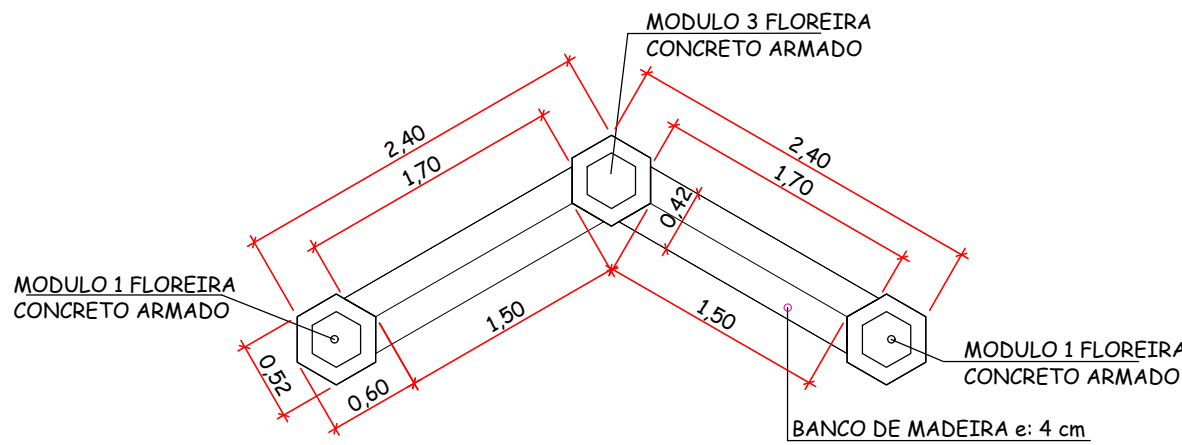
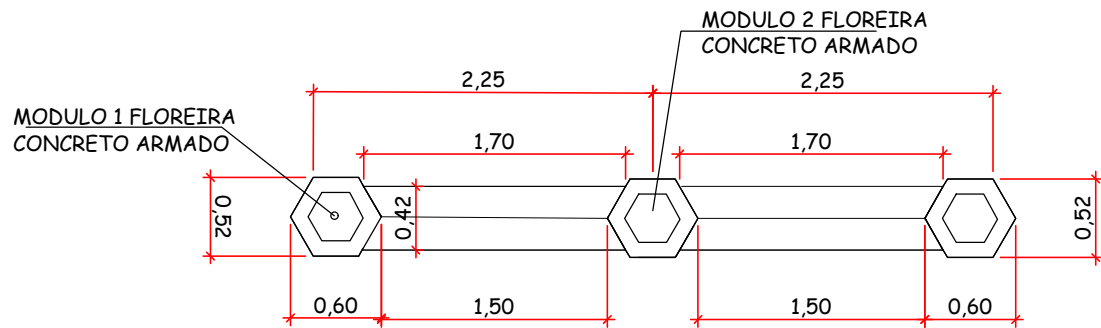
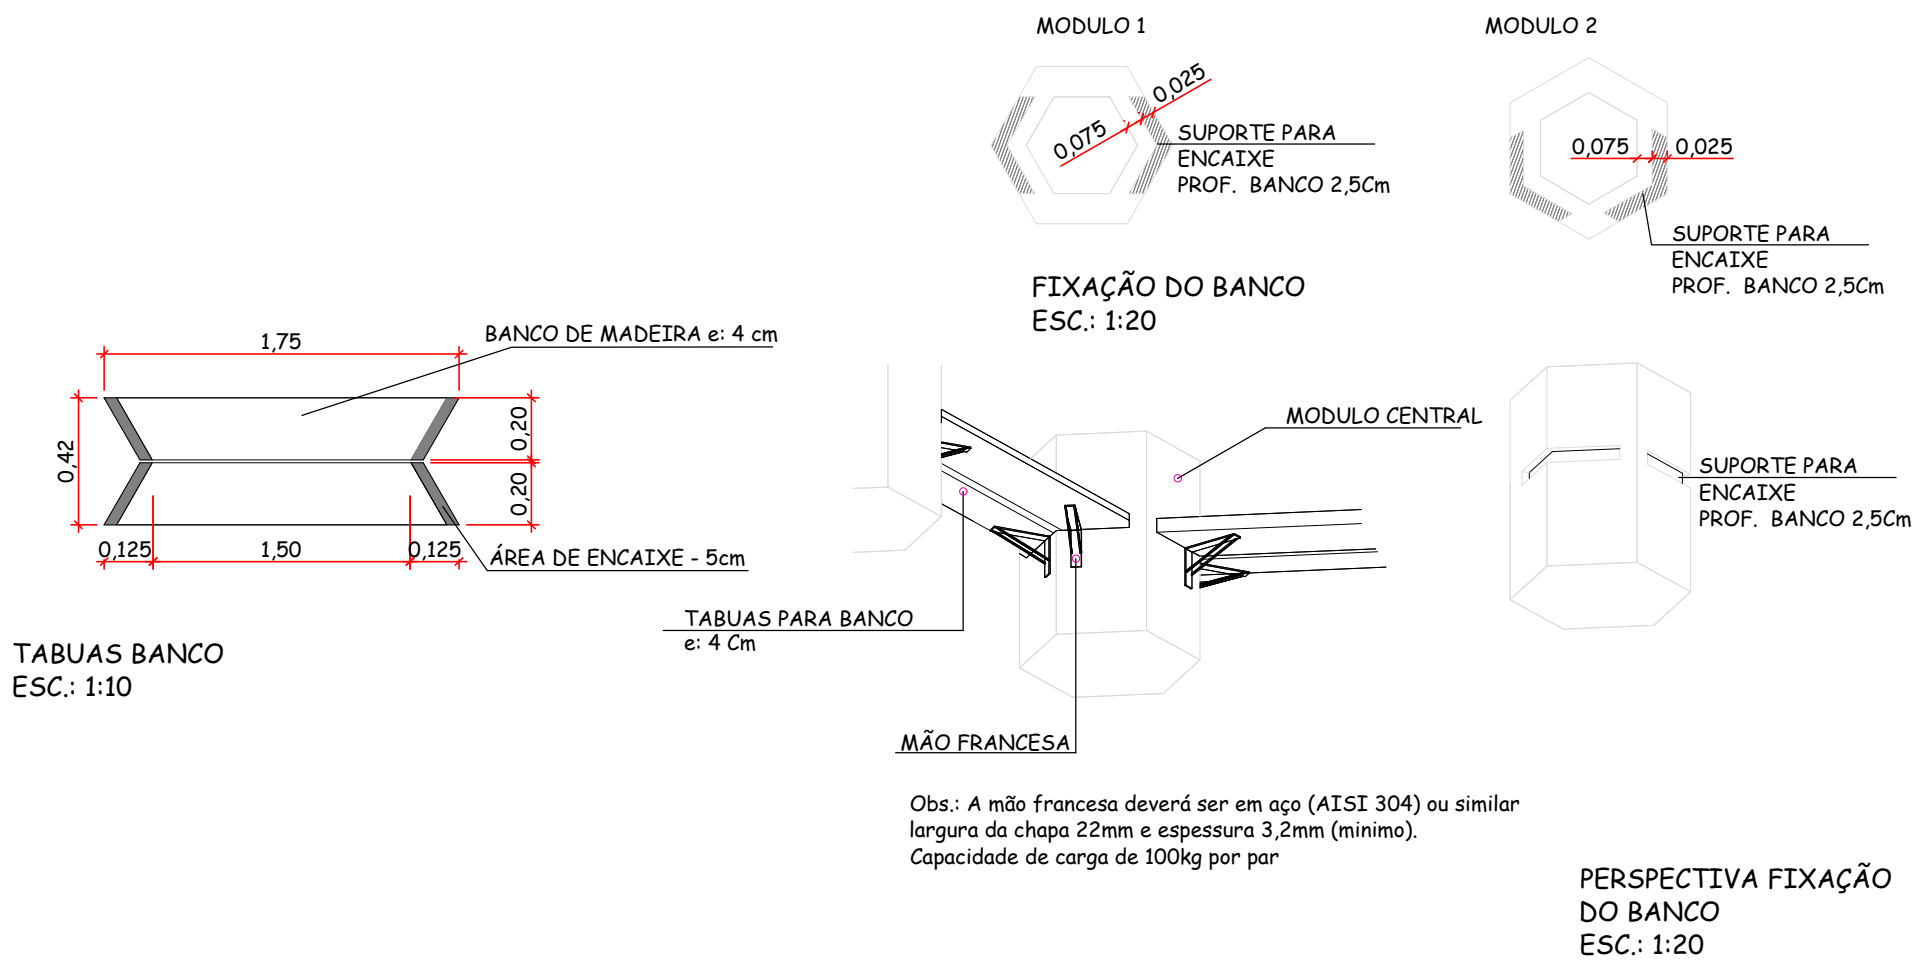


MÓDULO 1


MÓDULO 2

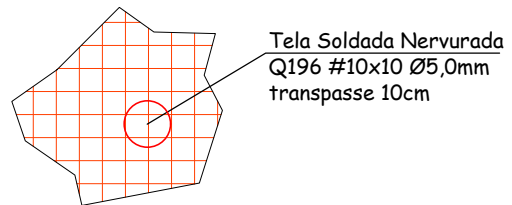

ARMADURA MODULO FLOREIRA
ESC.: 1:25

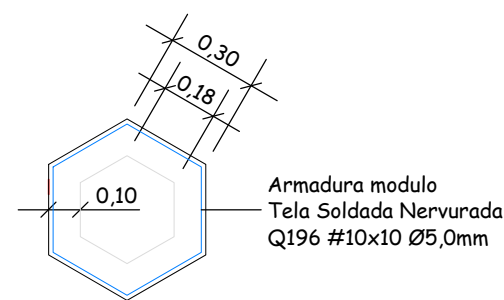

DETALHE DA ARMADURA MODULOS

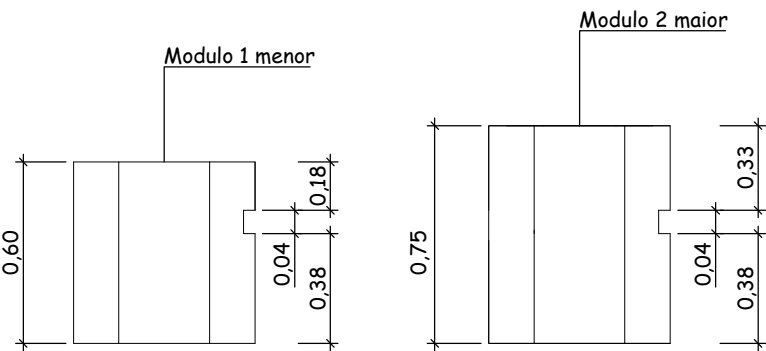

MEDIDAS DA ARMADURA MODULOS

Perimetro das malhas
159 + 10cm transpasse
Área de malha
Modulo menor = 0,91m² (4x)
Modulo maior = 1,12m² (2x)